



Fundation plan


Scale 1:100

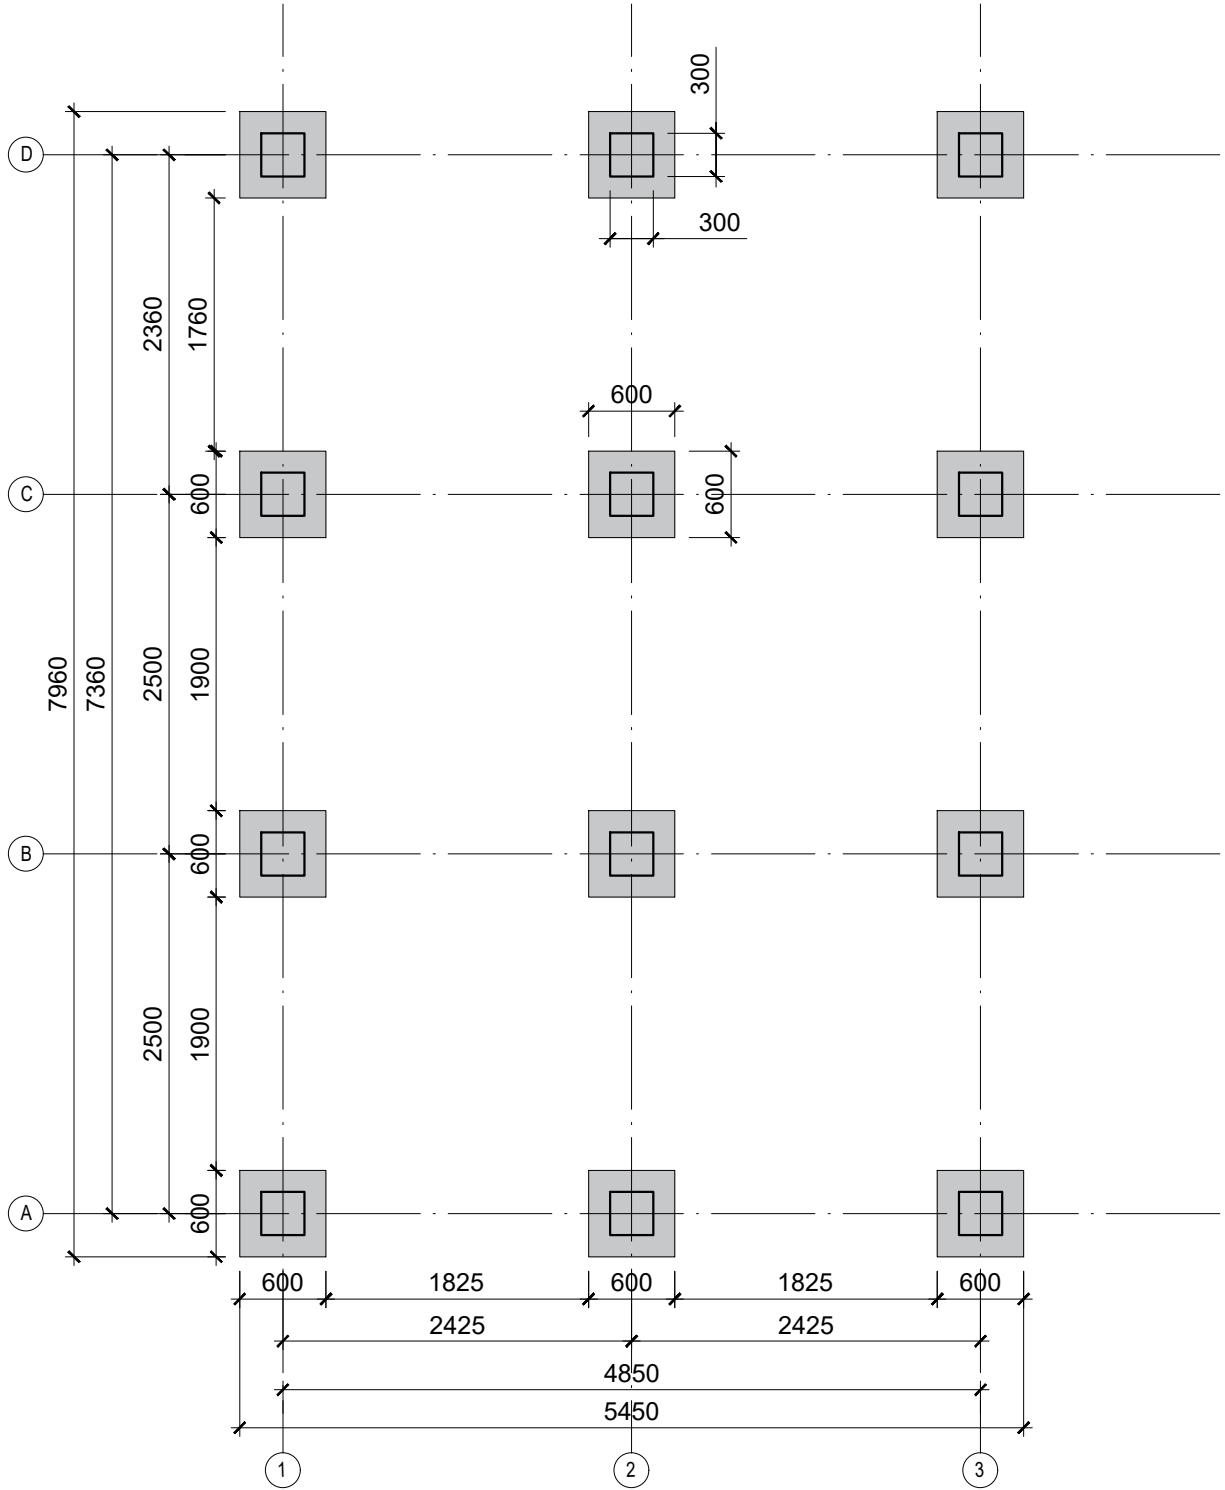

Lower wooden beam construction plan Scale 1:100

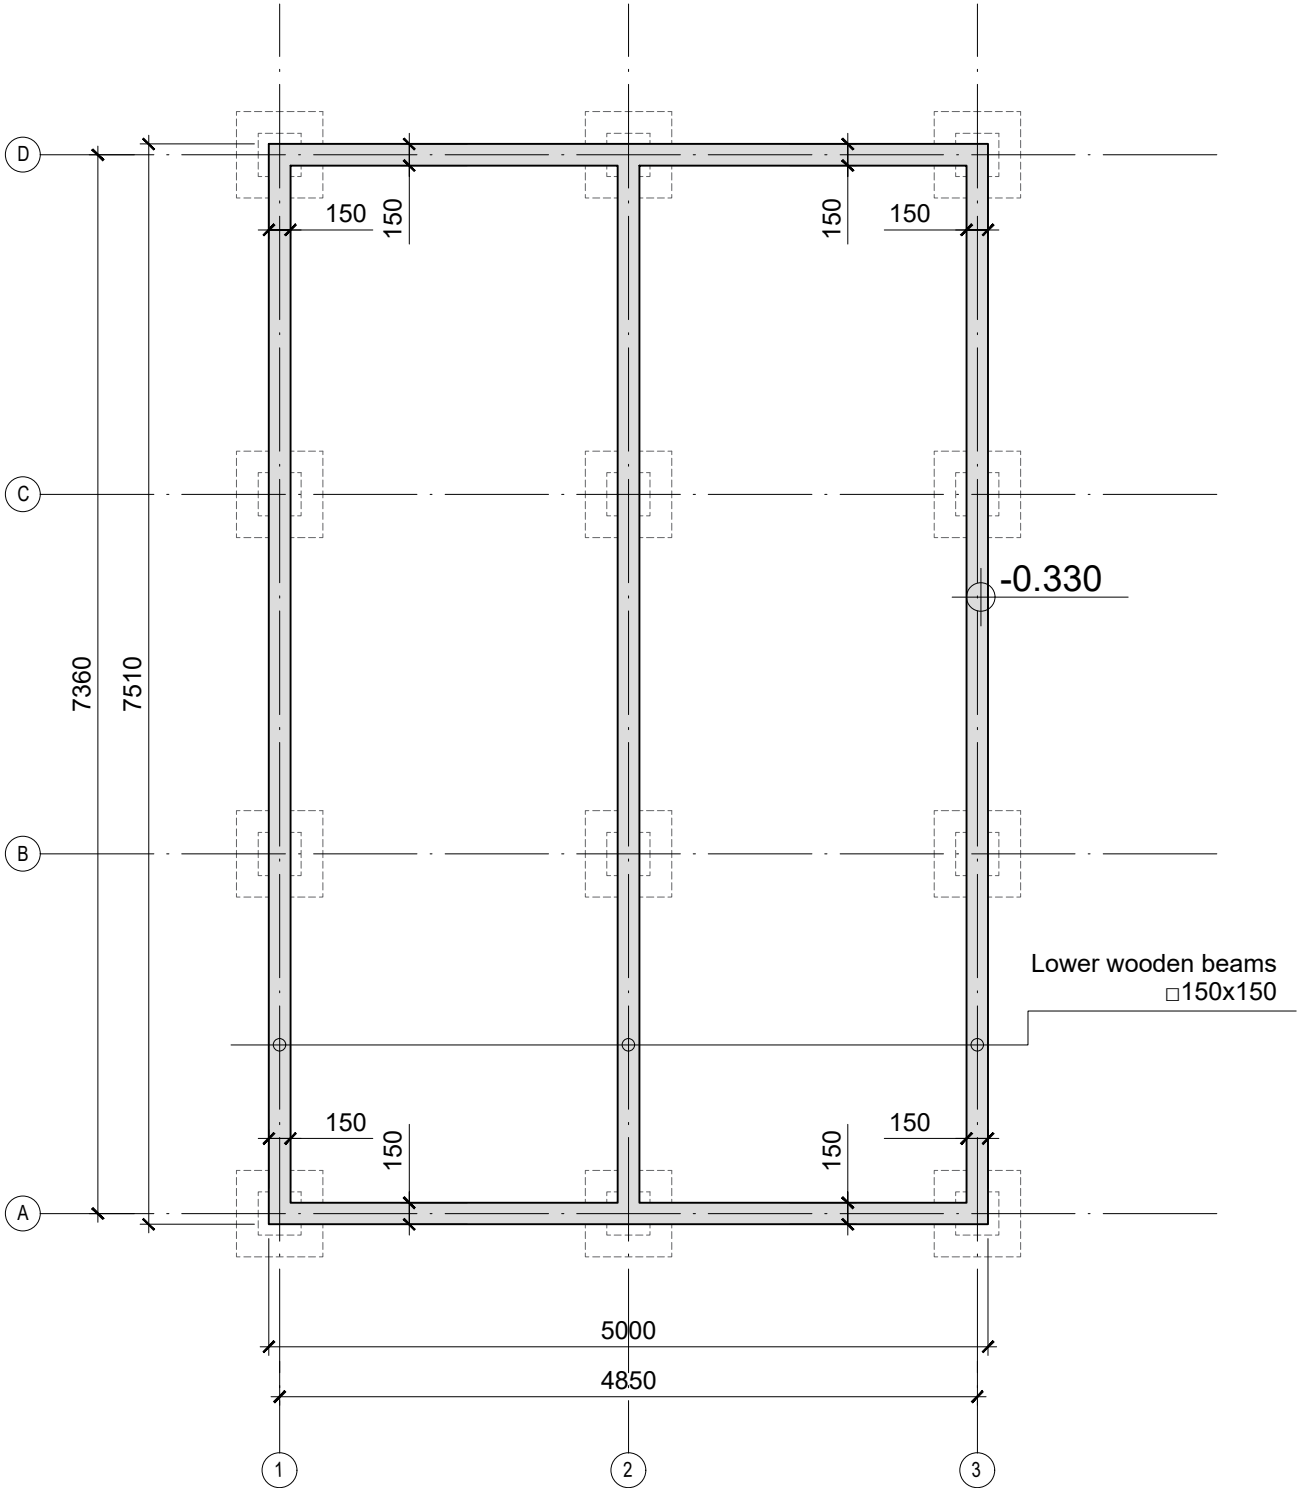


1st floor (SIP panel) construction plan Scale 1:100

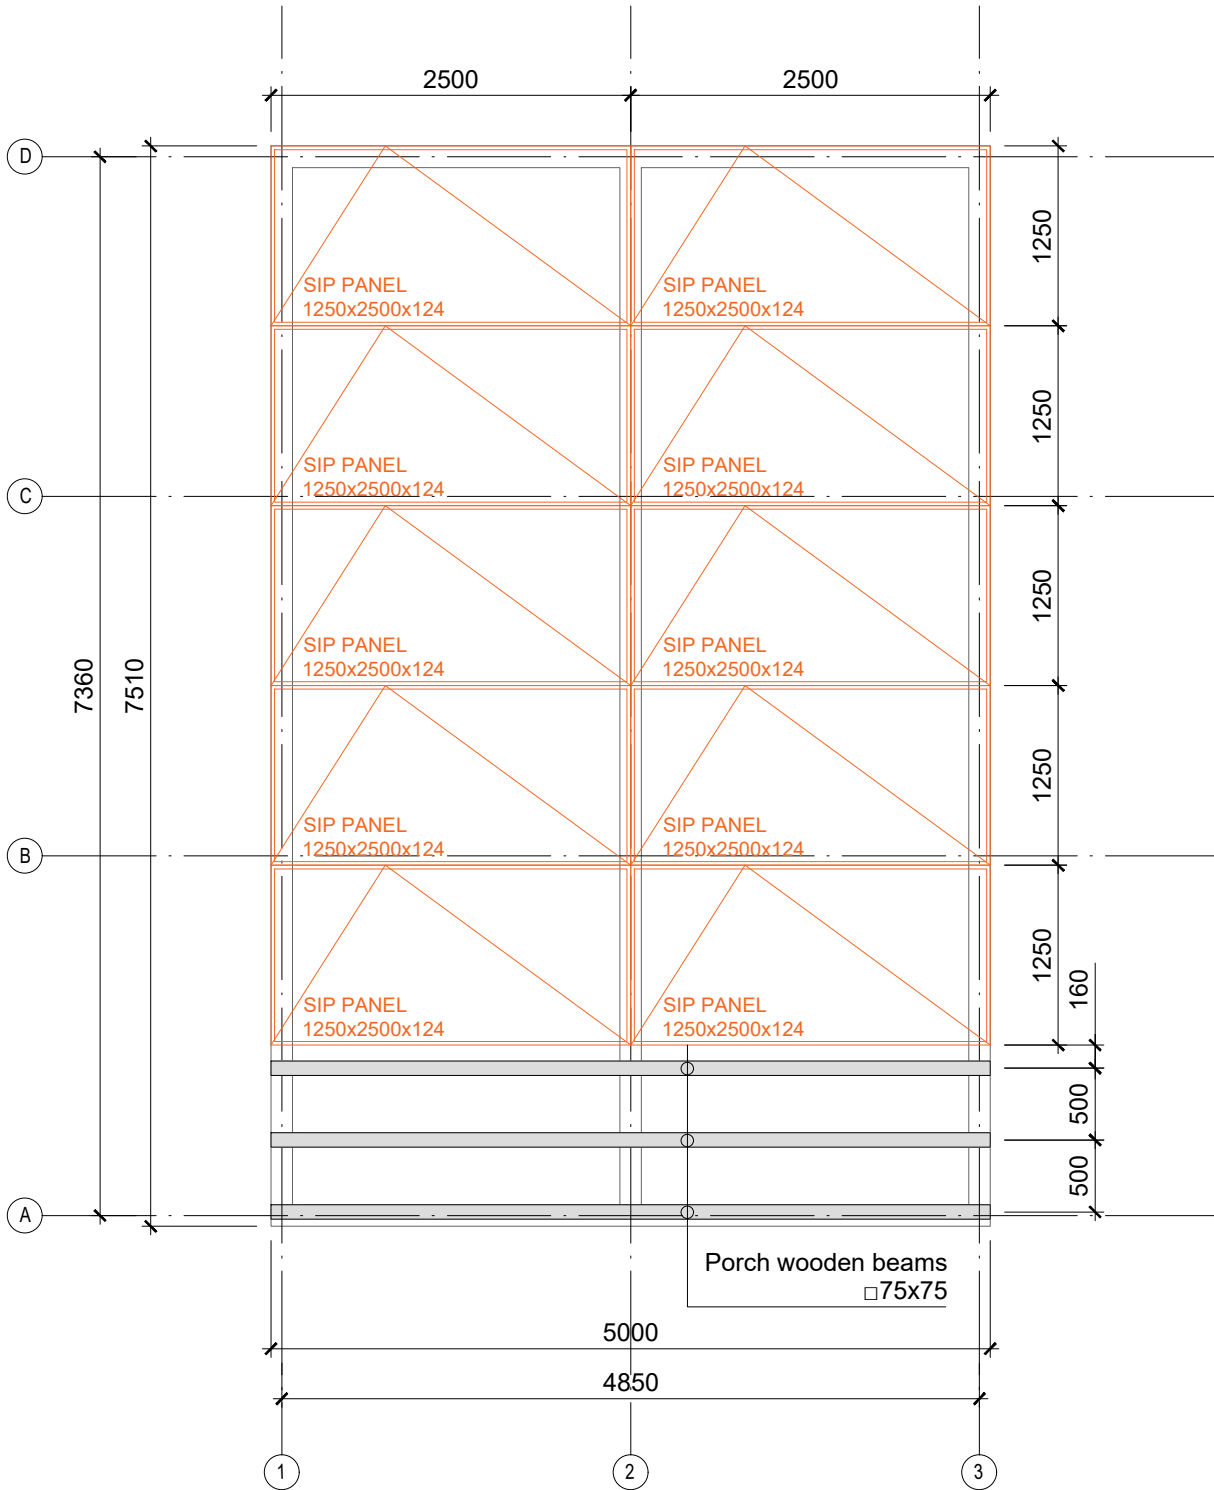

First floor plan


Scale 1:100

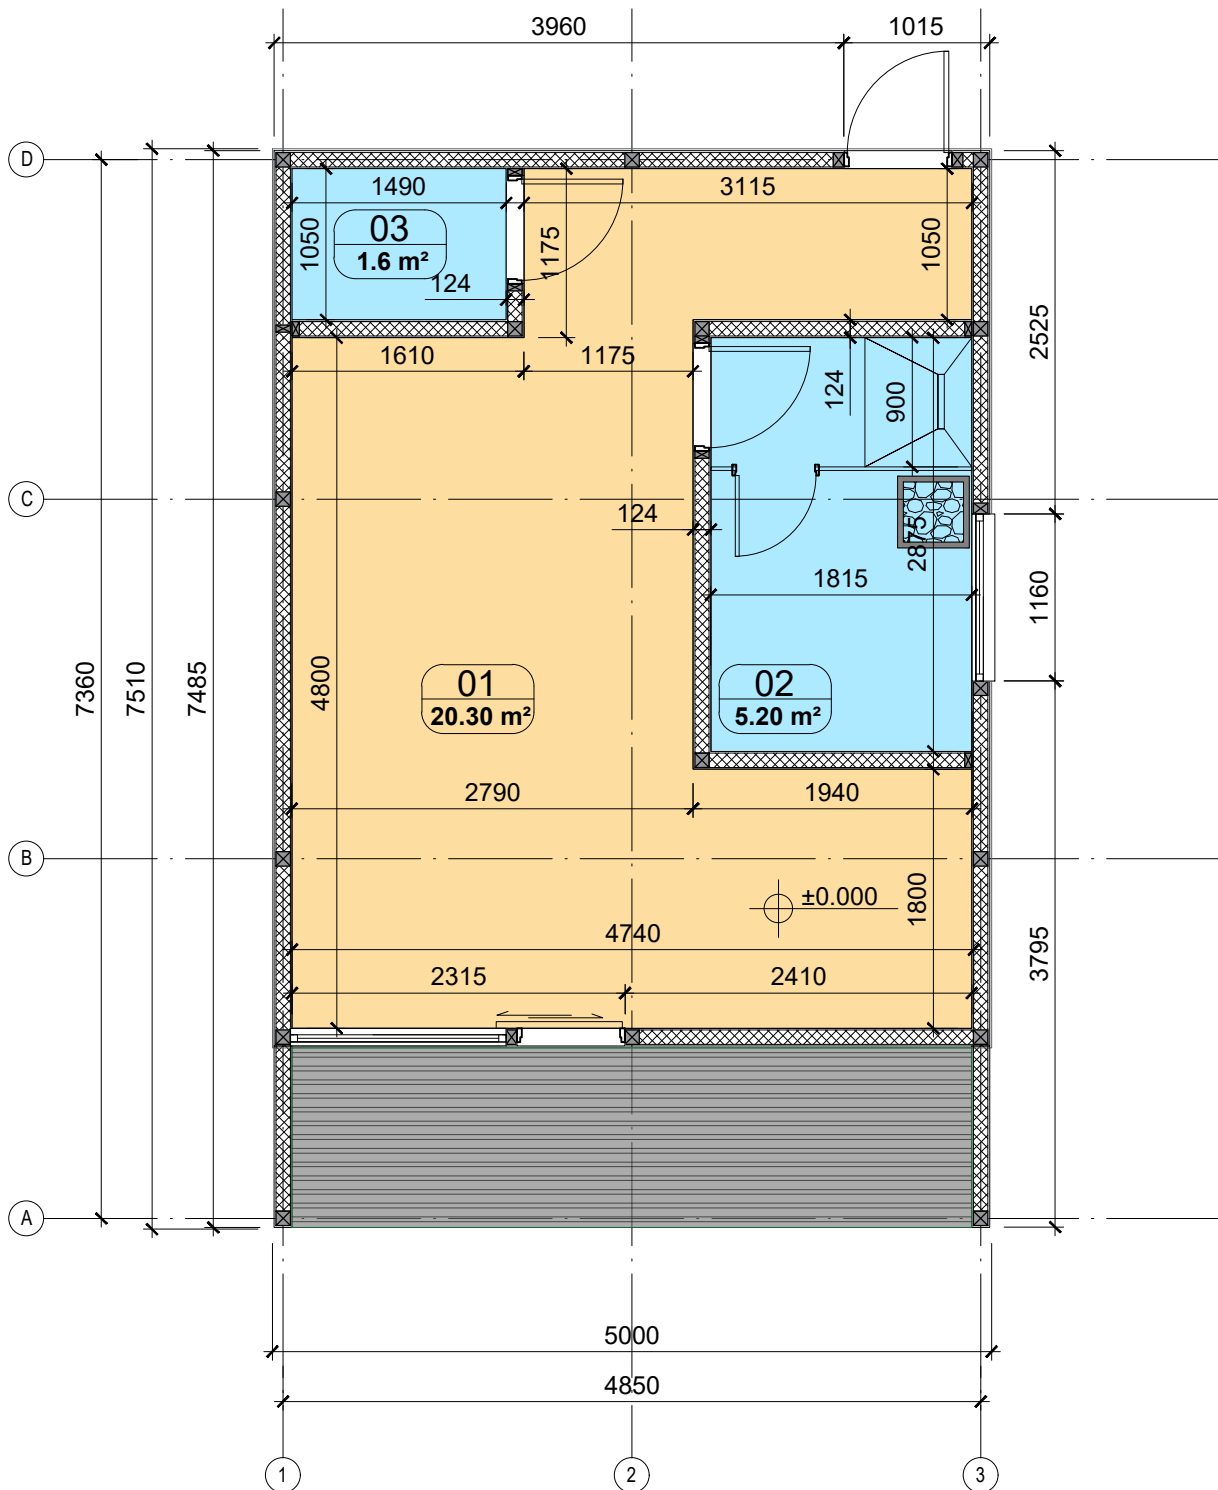

1st floor		
Nr.	Room	Area
01	Livingroom / Kitchen	20,30
02	Sauna	5,20
03	Bathroom / WC	1,60
TOTAL:		27,10 m²

First floor plan


Scale 1:100

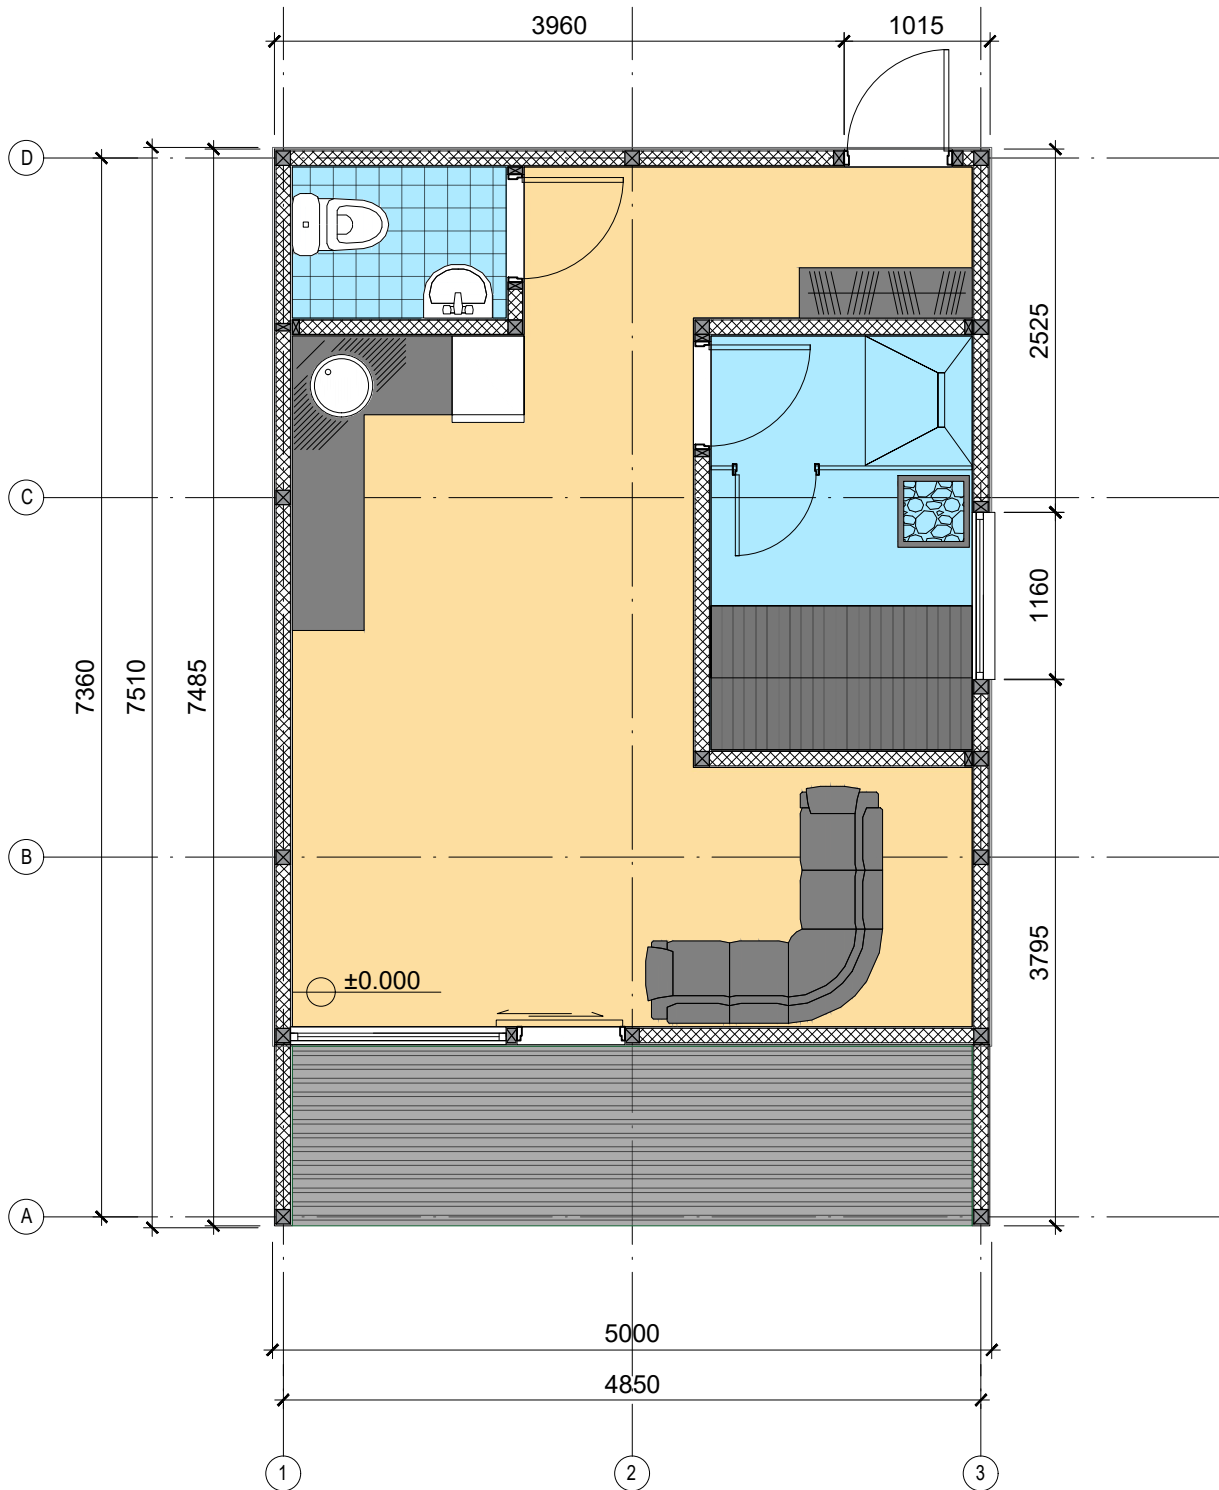


1st floor		
Nr.	Room	Area
01	Livingroom / Kitchen	20,30
02	Sauna	5,20
03	Bathroom / WC	1,60
TOTAL:		27,10 m²

Upper wooden beam construction plan

Scale 1:100

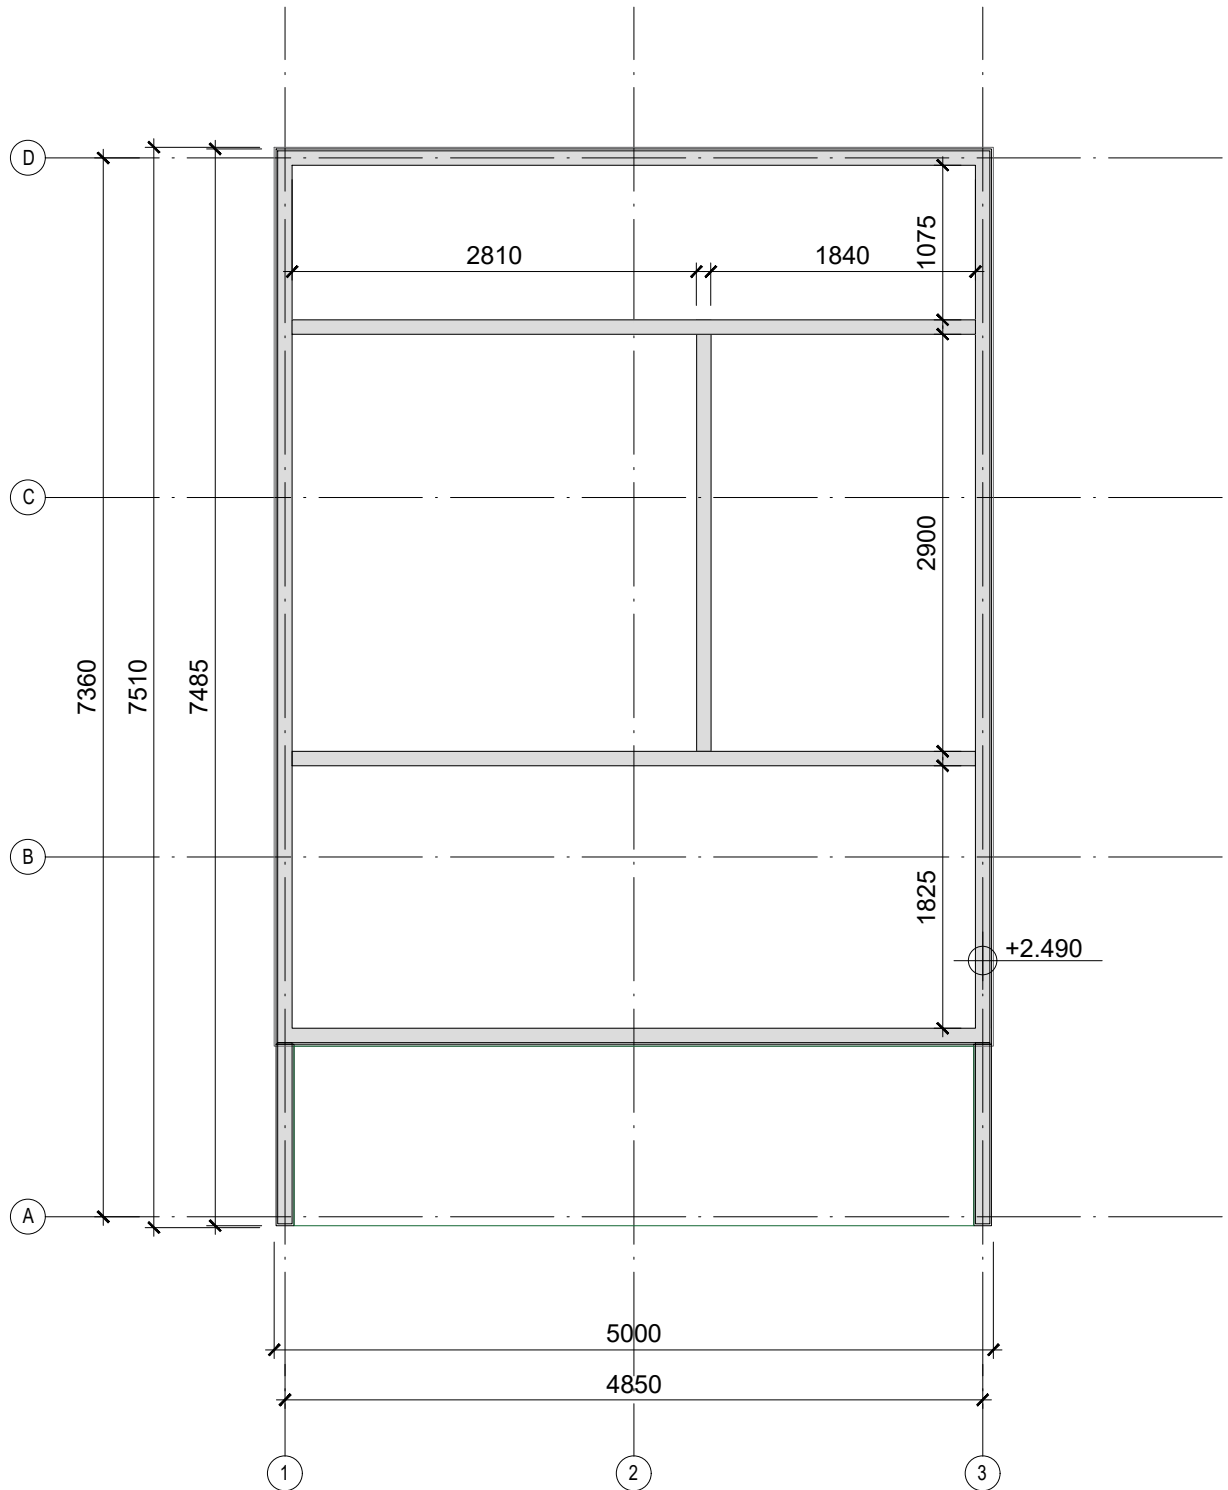


Upper floor SIP PANEL construction plan Scale 1:100

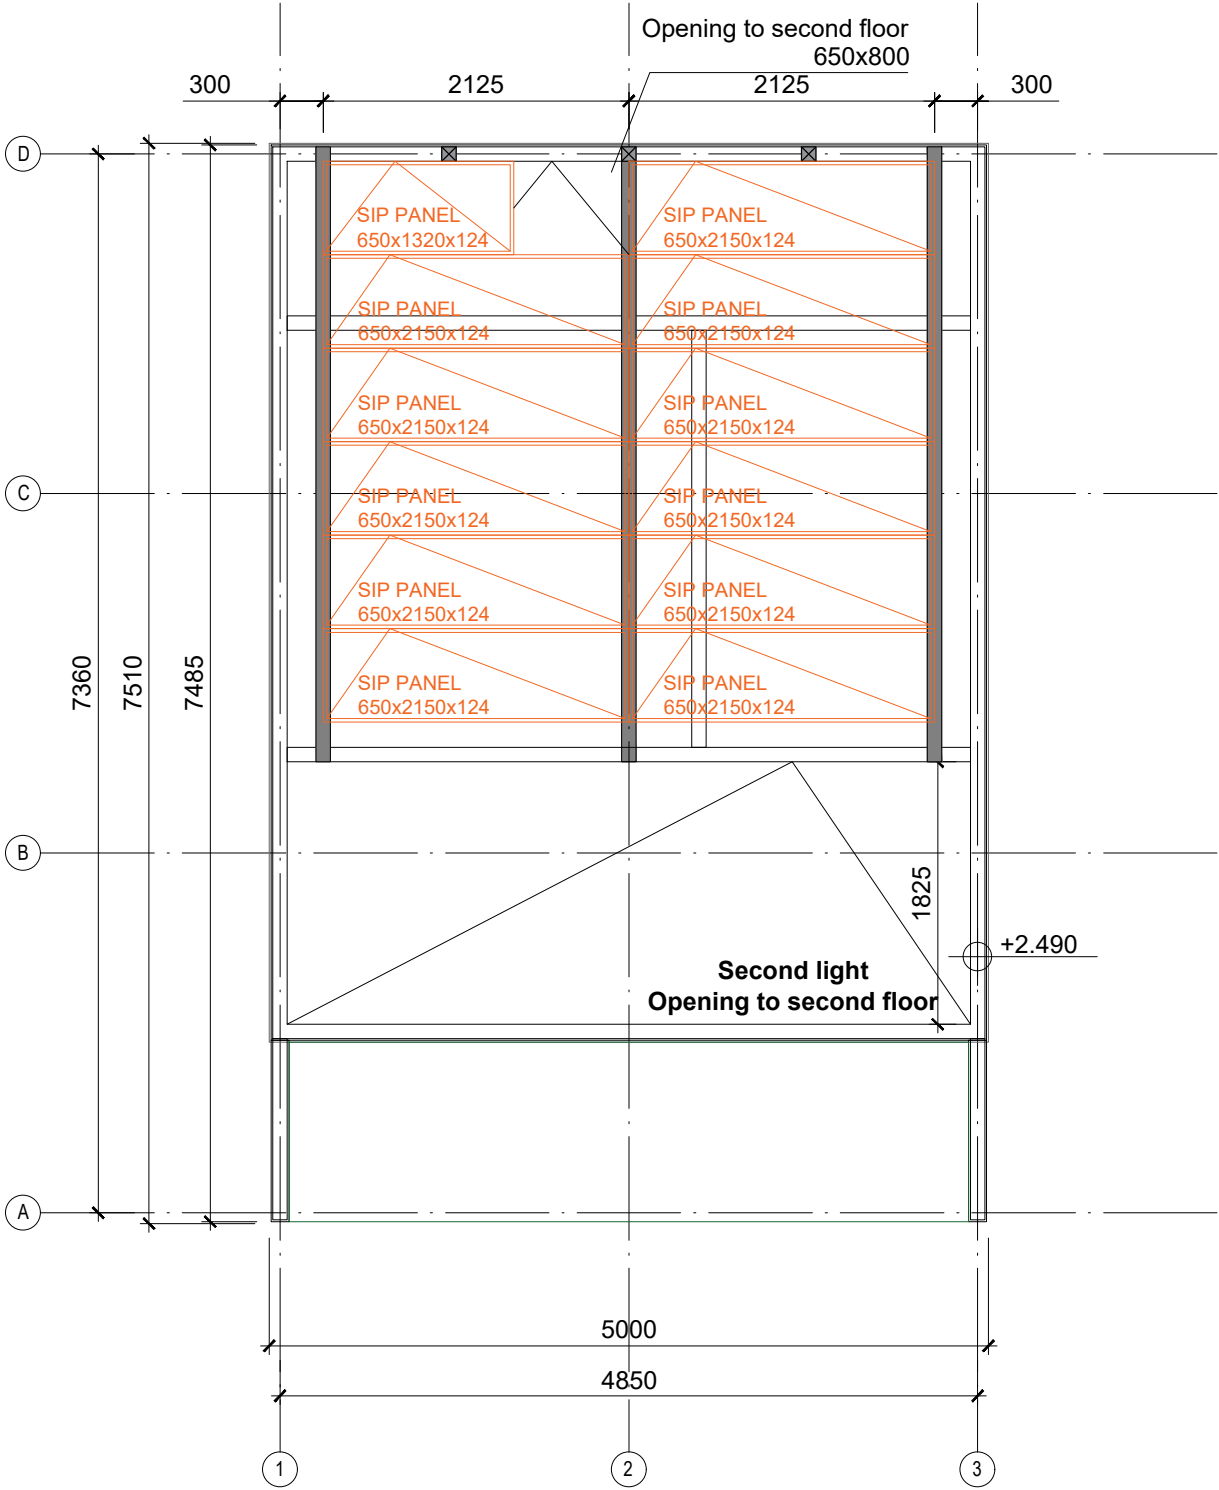


Second floor plan

Scale 1:100

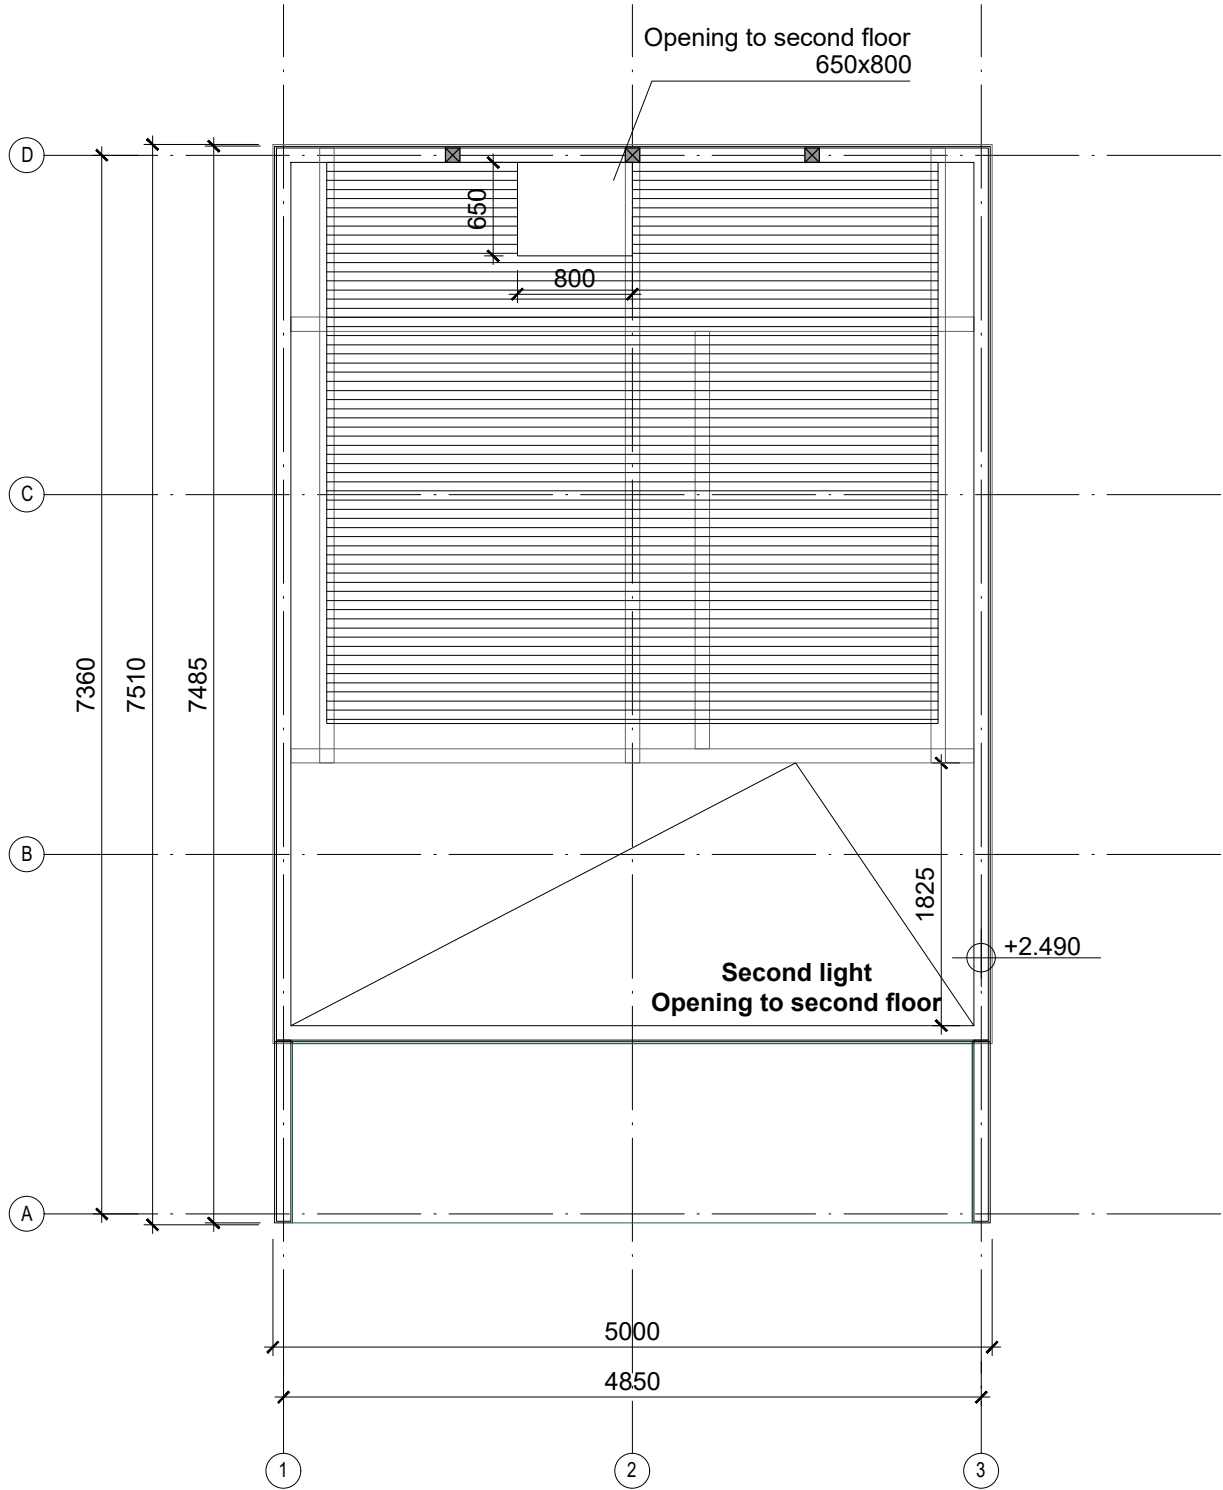


2nd floor		
Nr.	Room	Area
04	Bedroom	16,00
TOTAL:		16,00 m²


Section A-A

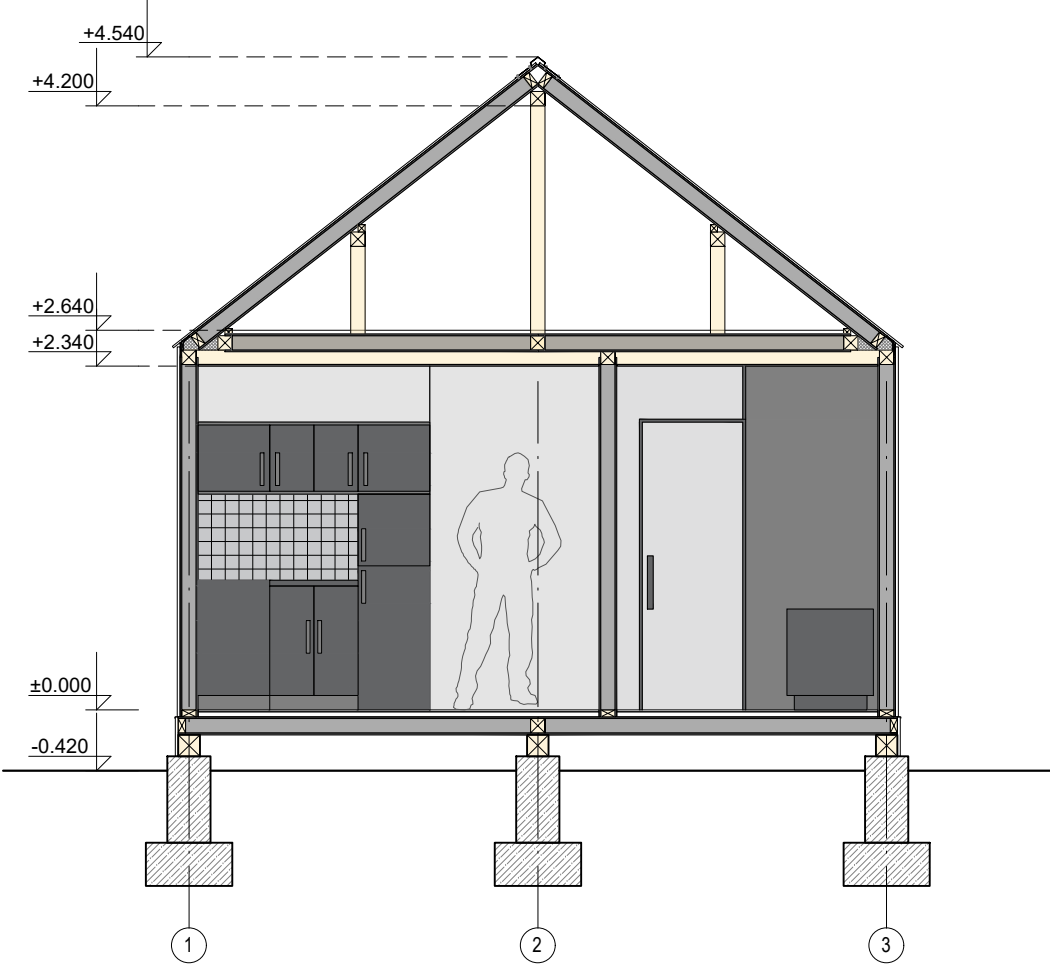

Section B-B

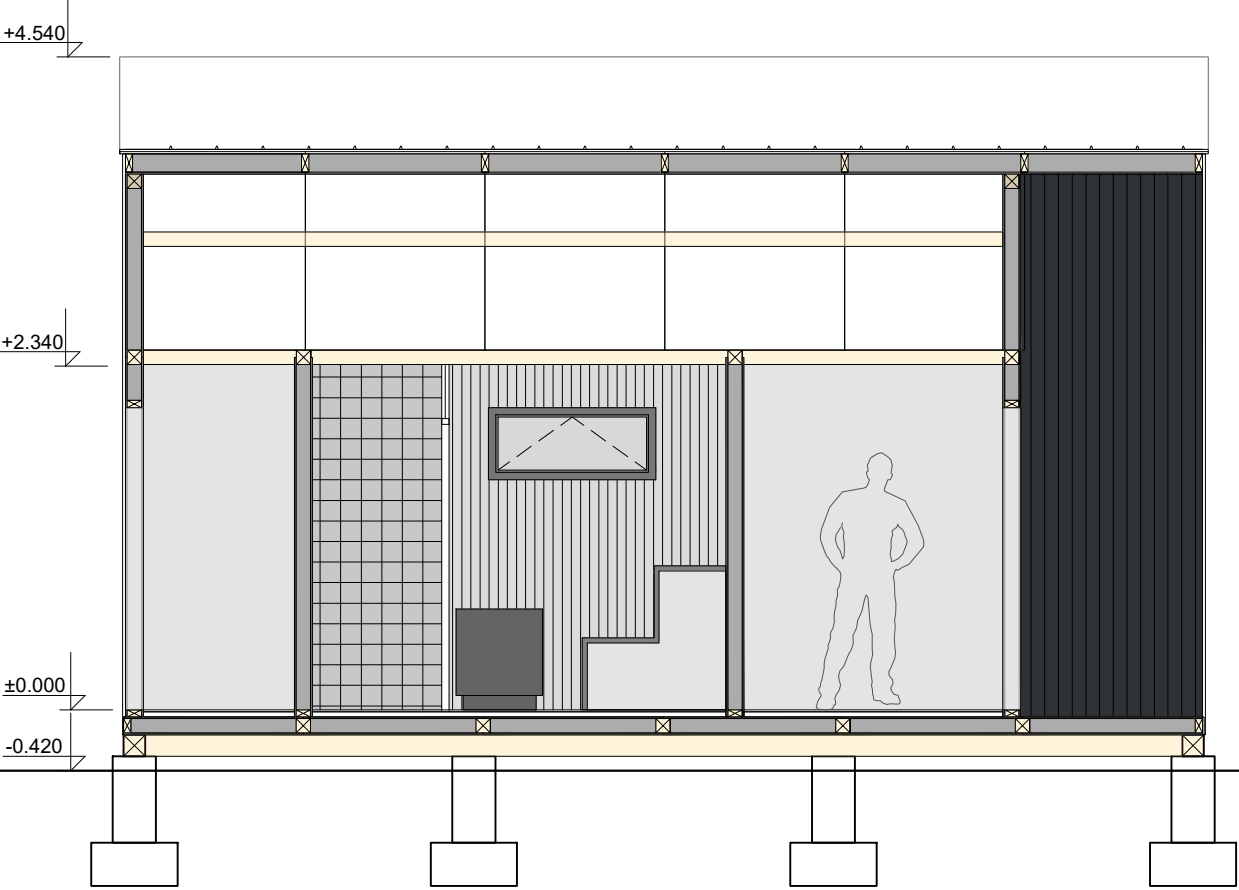



 
 

Facade in axis D-A

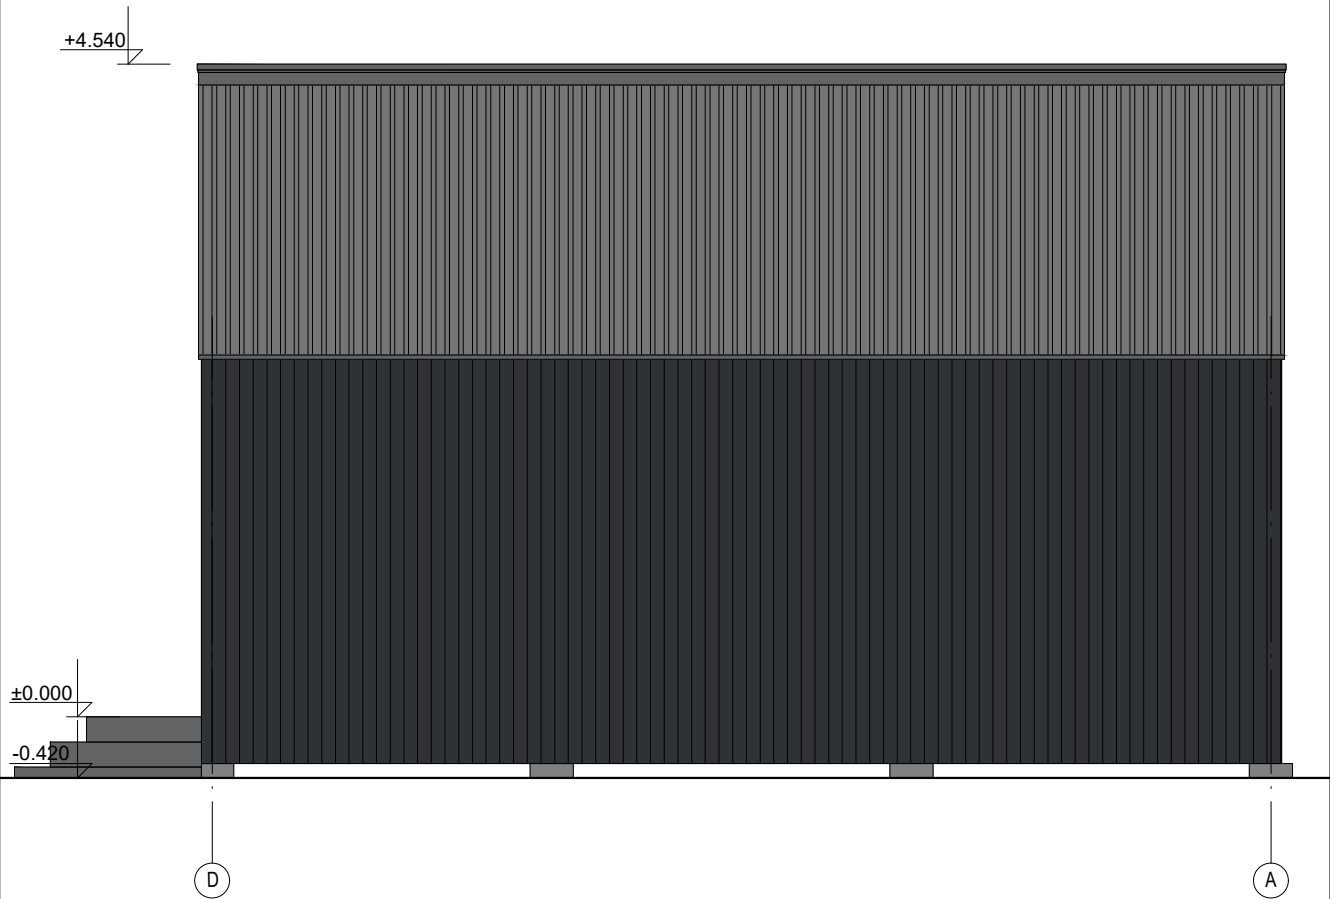


Nr.	Color sample	Description	AREA, m ²
1.		Plank (wooden) facade RAL 7016 (antracite)	76 m ²
2.		Flat sheet metal roof RR 23 (dark grey) All metal roof constructions RR 23 (dark grey)	48 m ²
3.		Exposed concrete constructions	
4.		Door / window frame RAL 7016 (antracite)	

Facade in axis A-D

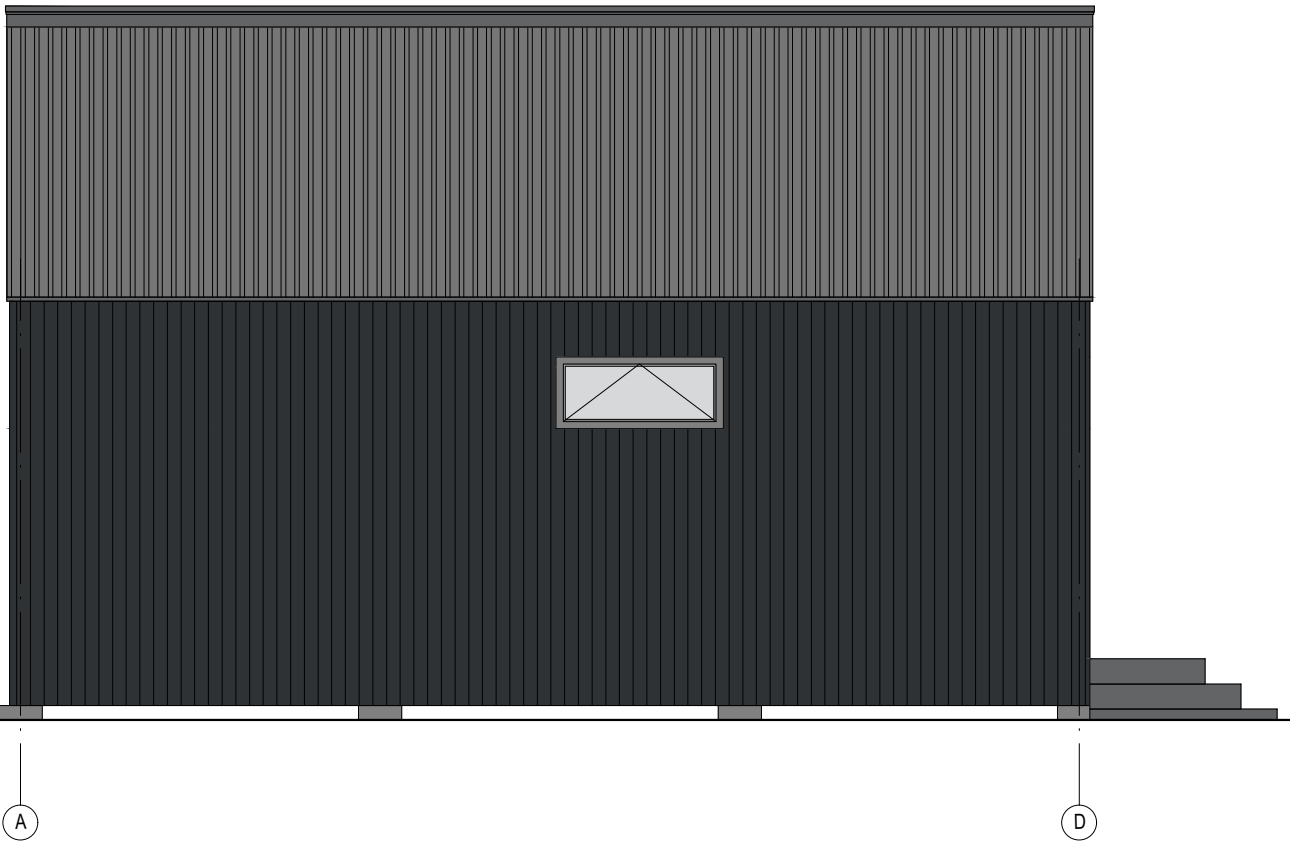

Nr.	Color sample	Description	AREA, m ²
1.		Plank (wooden) facade RAL 7016 (antracite)	76 m ²
2.		Flat sheet metal roof RR 23 (dark grey) All metal roof constructions RR 23 (dark grey)	48 m ²
3.		Exposed concrete constructions	
4.		Door / window frame RAL 7016 (antracite)	

Facade in axis 1-3

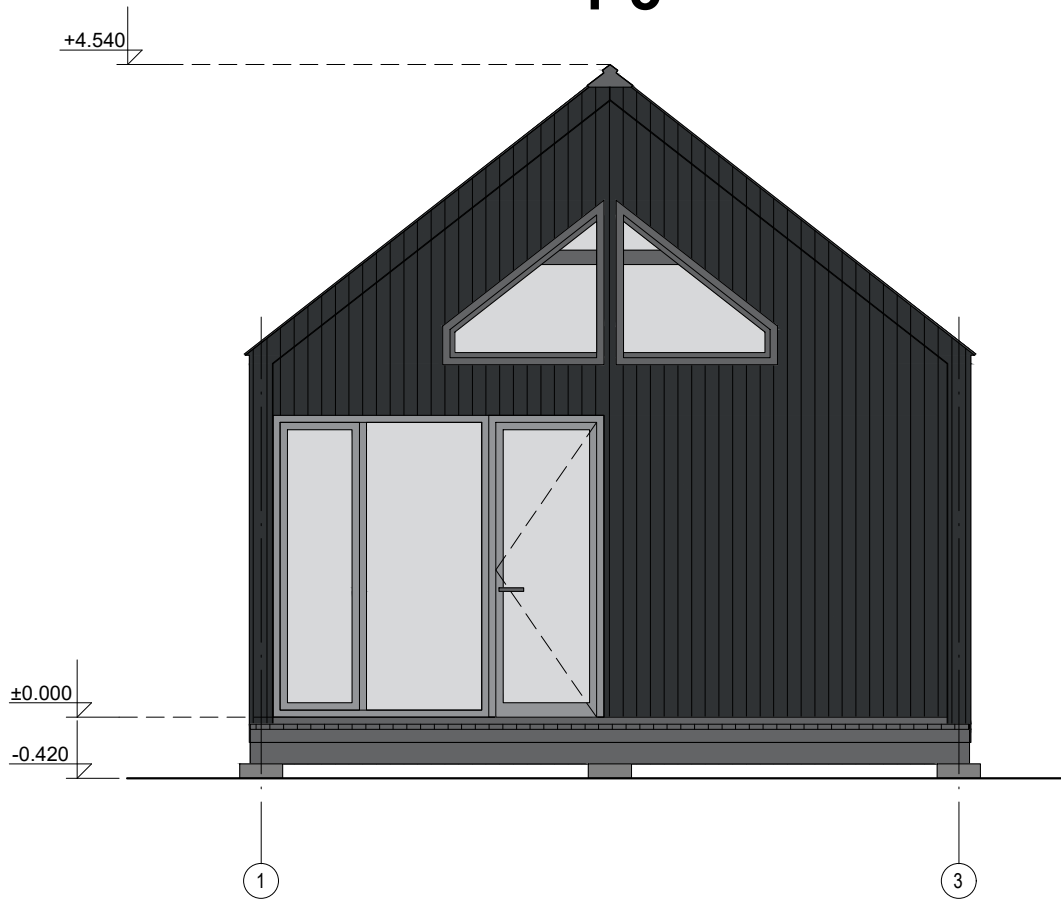

Facade in axis 1-3

